



지상1층 평면도

SCALE A1 : 1/200
A3 : 1/400

 한국기계연구원			
DRY ROOM LAYOUT(L2C동 102호)			
DATE	DESIGNER	APPROVED	SCALE
△		△	
△		△	
△		△	
NO.	DATE	REVISION DESCRIPTION	NO.

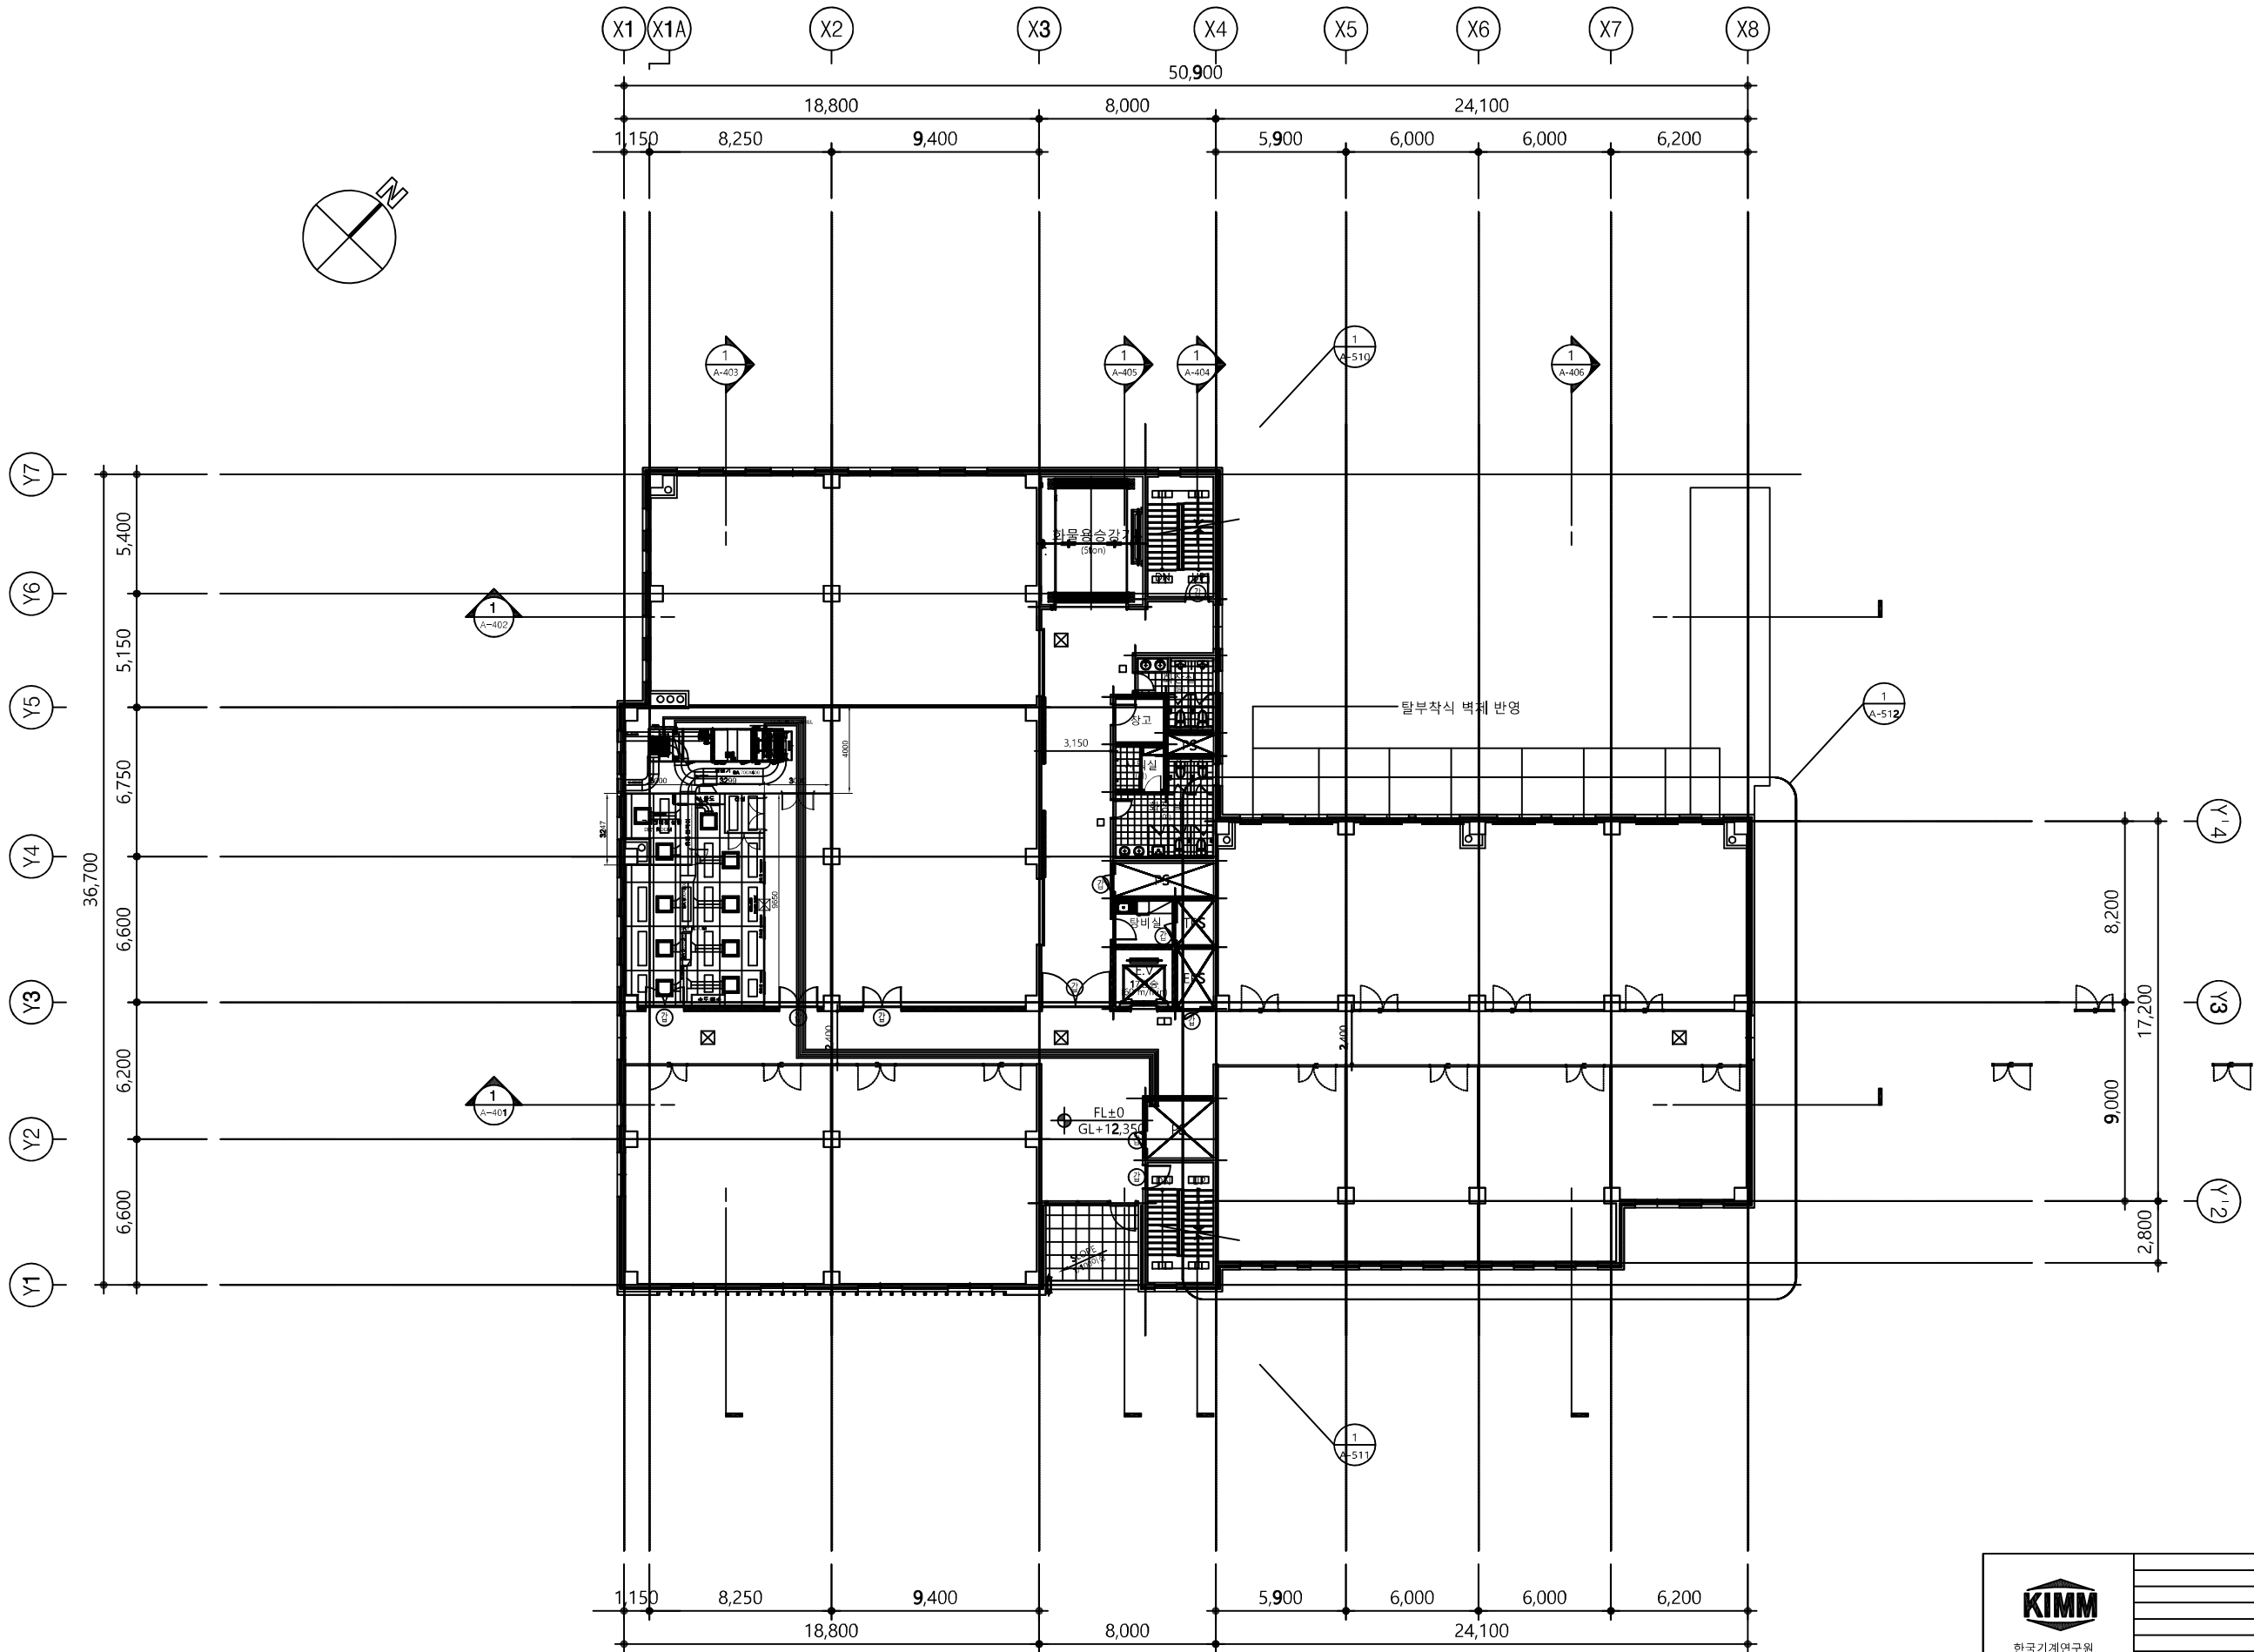

01 지상3층 평면도
축척 : 1/150(A1), 1/300(A3)



한국기계연구원
Korea Institute of Machinery & Materials

DRAWING TITLE							
DRY ROOM LAYOUT(L2C동 102호)							
DATE		CHECKED		APPROVED		SCALE	
1				1			
2				2			
3				3			
NO.	DATE	REVISION DESCRIPTION	BY	APP.	NO.	DATE	REVISION DESCRIPTION